


A

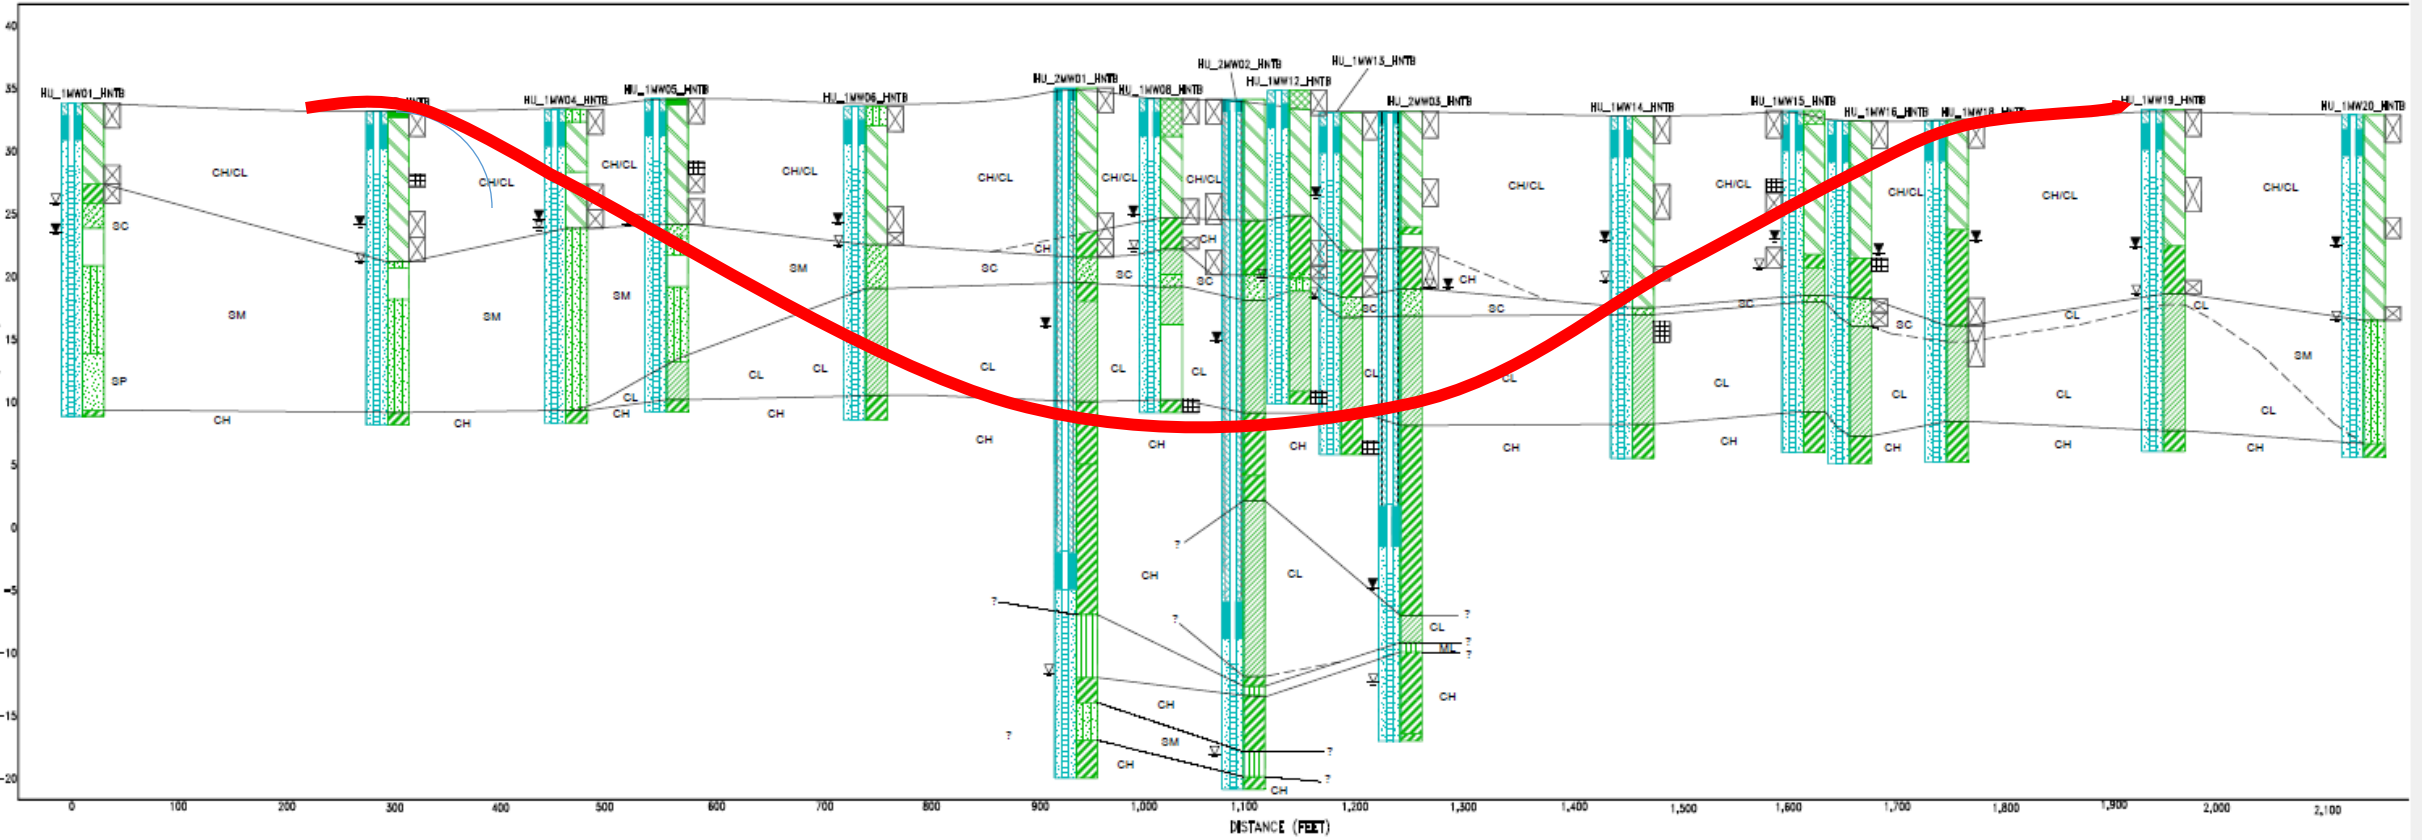

CROSS SECTION A-A'